


TENTATIVE PLAN GEARHART MEADOWS 3

IN THE NW AND SW 1/4 OF SECTION 3, T8N, R10W, W1M,
CITY OF GEARHART CLATSOP COUNTY, OREGON
DATE: SEPTEMBER 18, 2005 SCALE: 1" = 50'

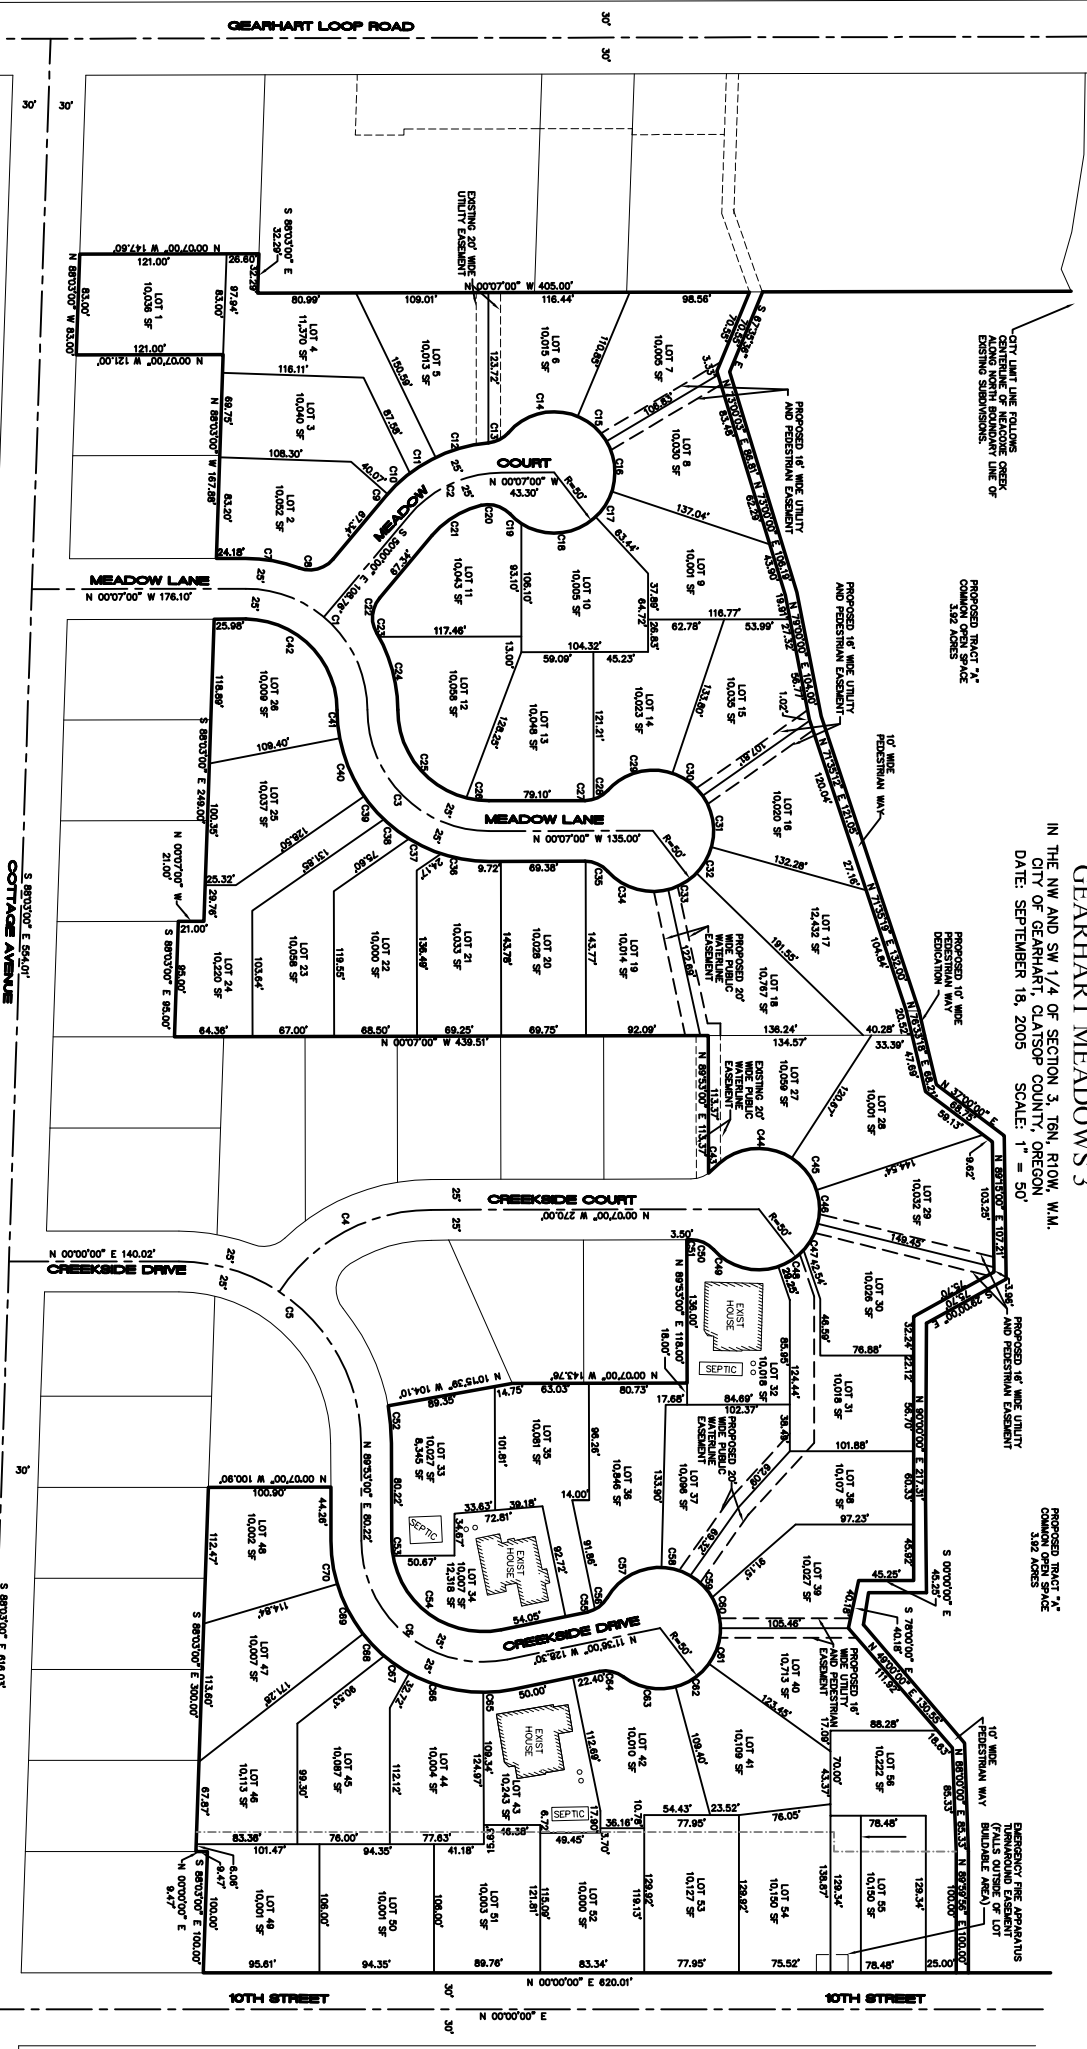

NOTES:
THIS IS NOT A BOUNDARY SURVEY. PROPERTY BOUNDARIES AND RECORD DATA ARE THE PURPOSE OF THIS SURVEY IS TO SHOW NEW PARCELS FOR A PROPOSED SUBDIVISION

- SHEET INDEX**
1. COVER SHEET AND TENTATIVE SUBDIVISION PLAN
 2. EXISTING CONDITIONS WITH PROPOSED IMPROVEMENTS
 3. VICINITY MAP, CURVE TABLE, LEGEND AND TYPICAL SECTIONS




REGISTERED LAND SURVEYOR
GREGORY J. SMITH
RENEWAL DATE: 12/31/09

BRUCE RICHIE
PROFESSIONAL
PORTLAND, OR 97200
SURVEYOR/PLANNING ENGINEER
P.O. BOX 11947
PORTLAND, OR 97200
P.O. NO. 209
DEAN KEMMEL, PE
SEASIDE, OR 97138
FAX: 503.739.7394



LAND SURVEYING, PLANNING
CIVIL ENGINEERING
DRAWING NUMBER: 0-08 DATE OF PLOT: 5/1/06
SHEET 1 OF 3

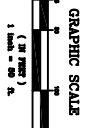

GRAPHIC SCALE
1" = 50'
(1" = 50')